



APPENDIX 7B


Plant Drainage after Construction

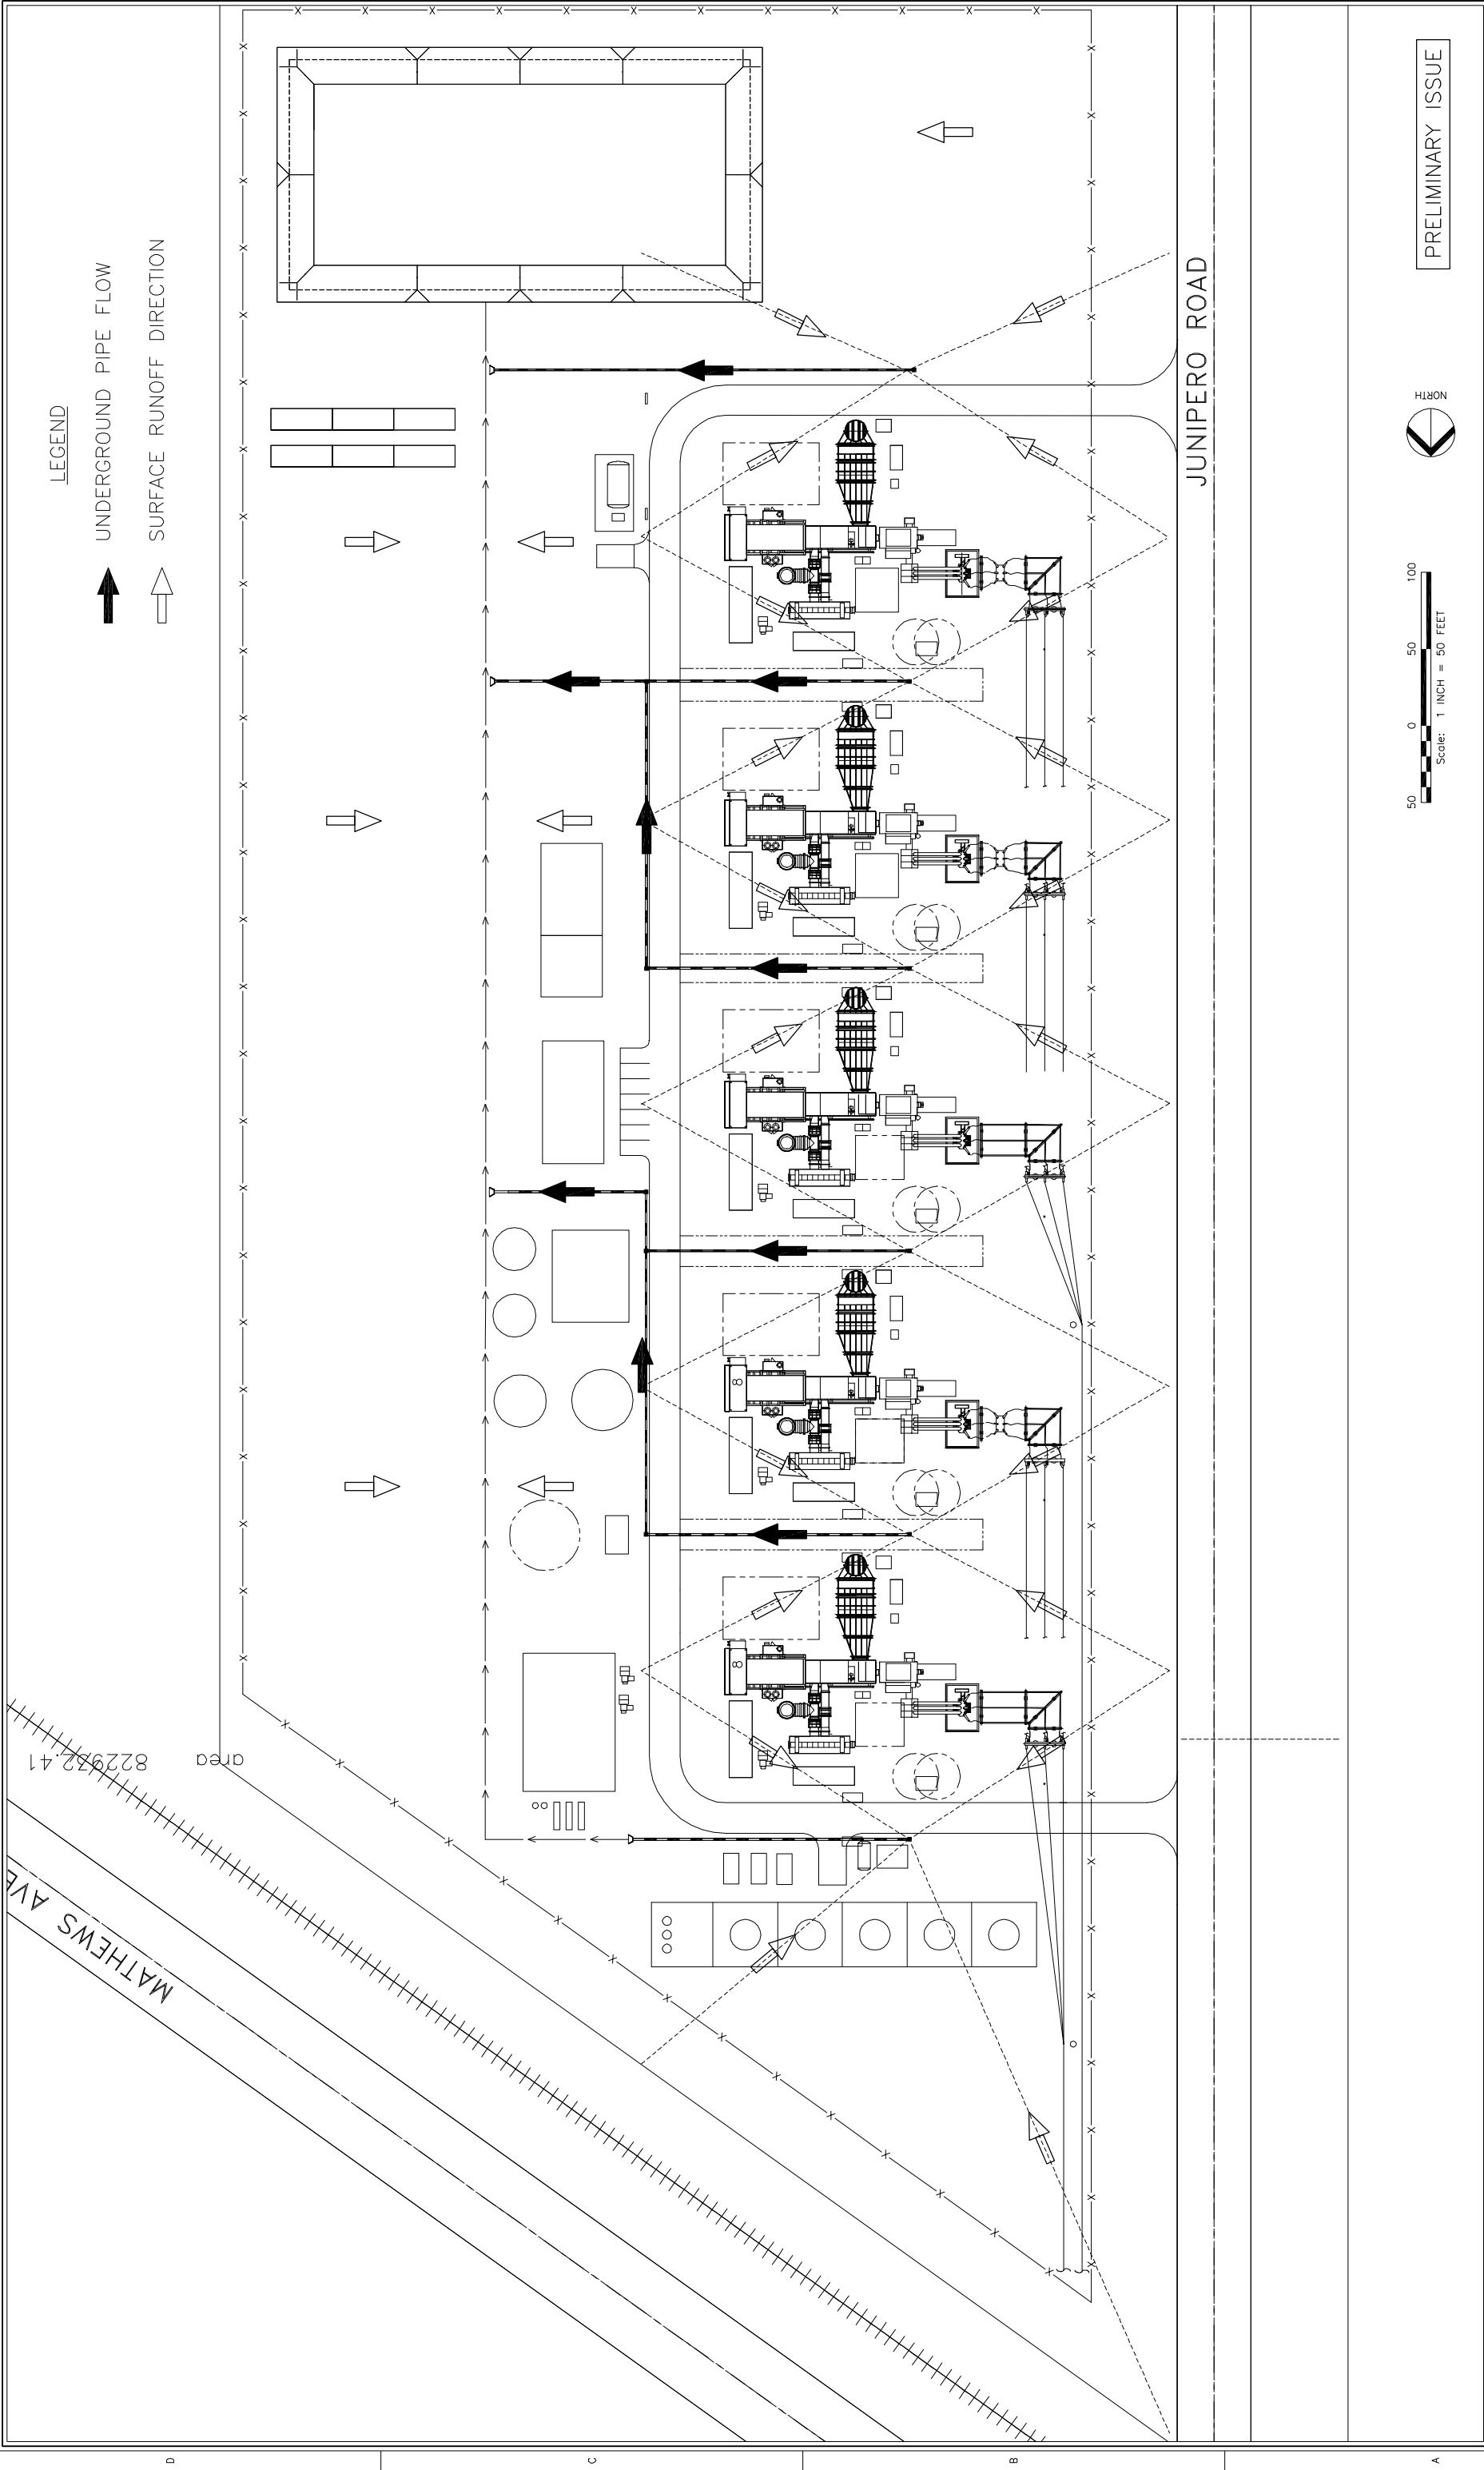


DESIGNED BY J. GARCIA		JOB NAME		SHEET TITLE		JOB NO.		REV. NO.	
CHECKED BY		SUN VALLEY		STORM WATER		023482.00		A	
APPR. BY		DRAINAGE		DIAGRAM		CSJUNVLLY.DWG			
CLIENT APPR.						SCALE		DWG. NO.	
						1"=50'-0"		C-1	
NO		DATE		PERSON					
A		16-SEP-05		PRELIMINARY ISSUE					



Lockwood Greene
Atlanta, Georgia



Scale: 1 INCH = 50 FEET



PRELIMINARY ISSUE

